

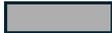


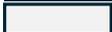

# Lasher Proposed Improvements

**Key**

	Street
	Sidewalk
	Stormwater
	Street Lighting
	New Fire Hydrant

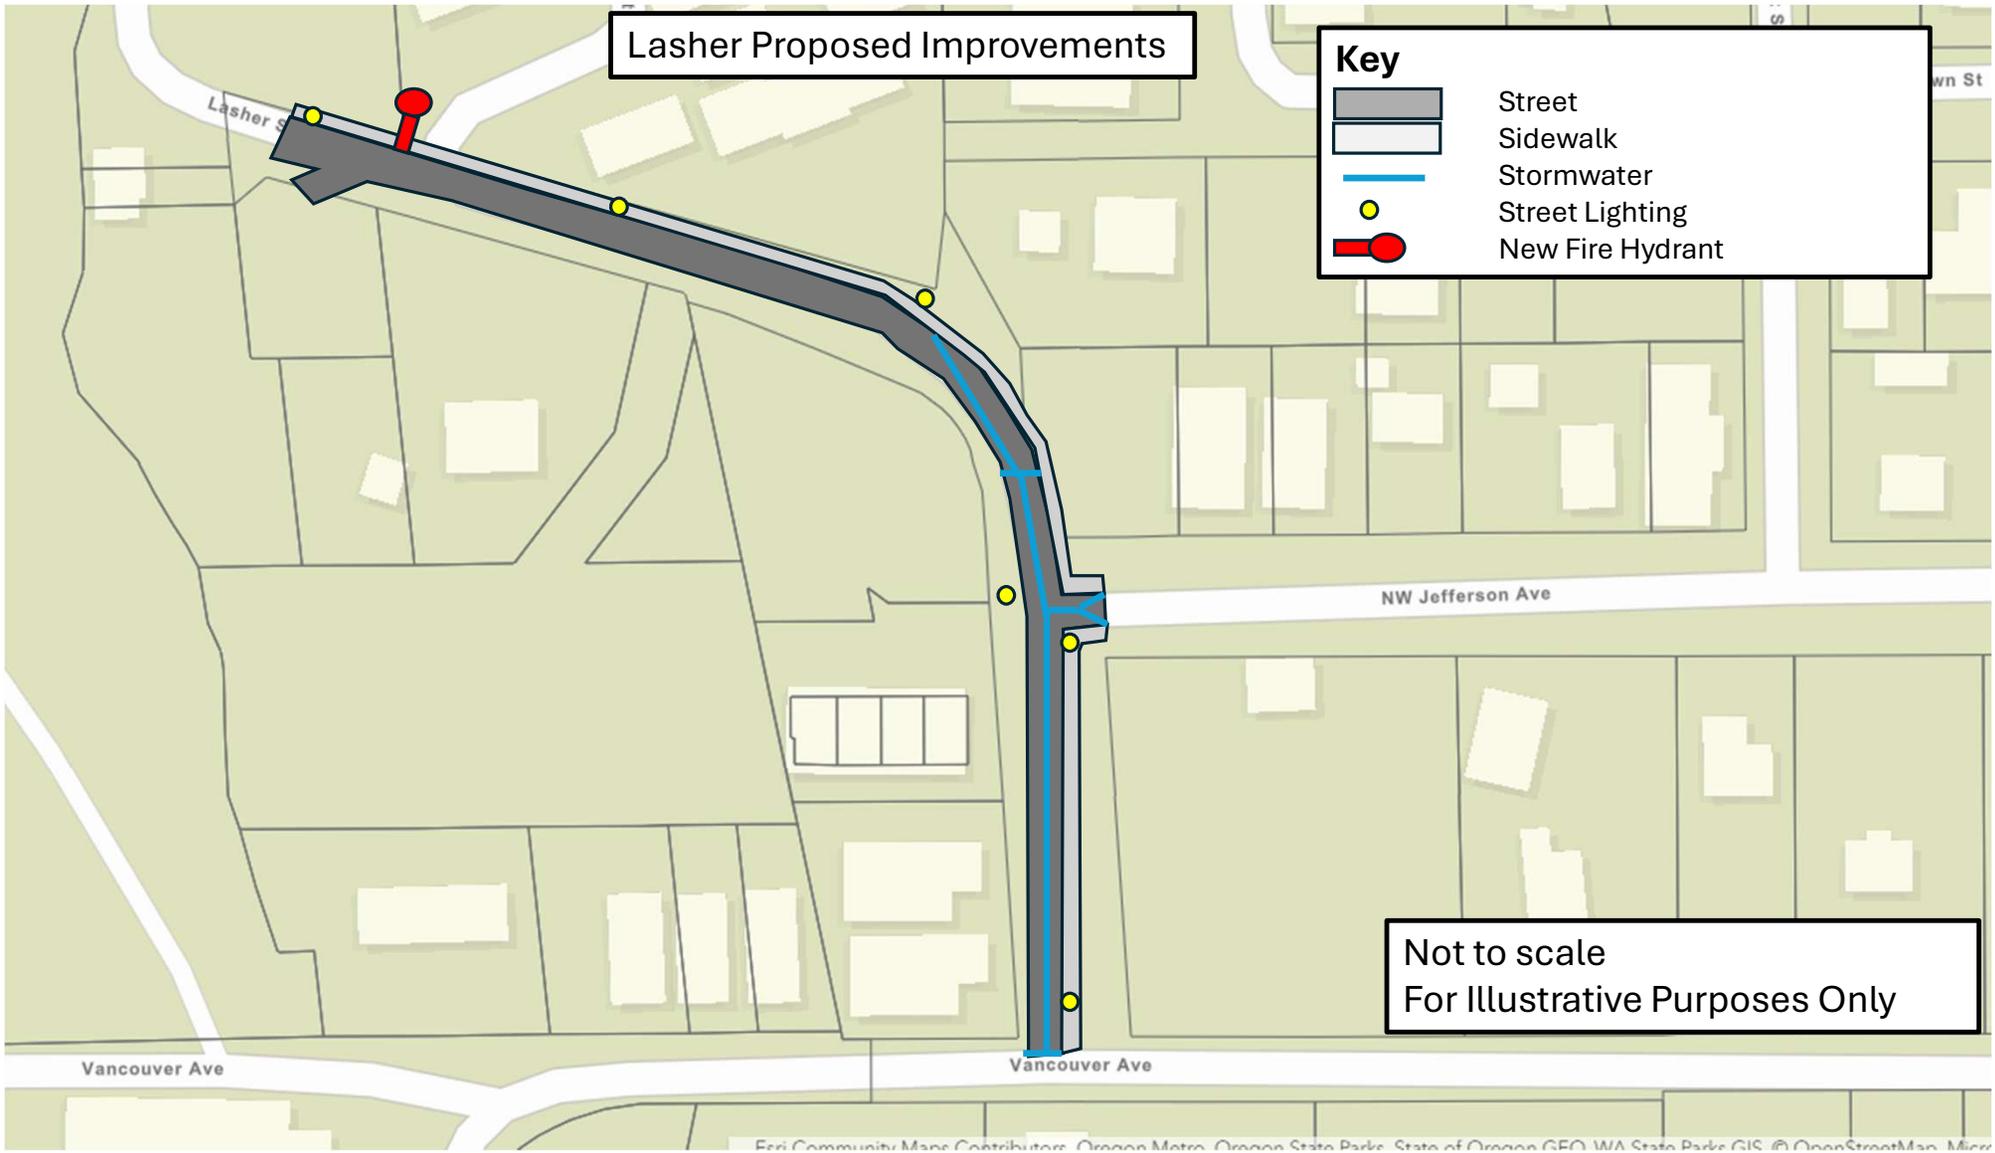

Not to scale  
For Illustrative Purposes Only